



## Crescenta Valley Water District

2700 Foothill Boulevard, La Crescenta, California 91214  
Phone (818) 248-3925 Fax (818) 248-1659

**Directors**  
Judy L. Tejada  
James D. Bodnar  
Kerry D. Erickson  
Kenneth R. Putnam  
Sharon Raghavachary

**Officers**  
Nemesiano Ochoa, P.E.  
*General Manager*  
James Lee  
*Director of Finance & Administration*

August 17, 2021

**Subject:** Notice of Water Shutdown – Abandonment of the 2” water main on the 2700 blocks of Paraiso Way, Project E-1022.

Dear Customer:

Please be advised that on the morning of **Wednesday, August 25, 2021**, Crescenta Valley Water District and Brkich Construction of Monrovia will be performing a water main shutdown to abandon the old 2-inch water main and establish your service on the newly installed 6-inch water main on the 2700 block of Paraiso Way.

This work will result in a temporary interruption of water service at your address on **Wednesday, August 25, 2021**, between the hours of 8:00 a.m. and 4:00 p.m. Please plan for a temporary loss of water and accept our apology if this causes you any inconvenience. A door hanger notification will be delivered to all residents affected should any dates and times change.

We suggest that you draw water in advance of the shut-off time to supply ordinary needs. It is also advisable to store water in the bathtub for toilet flushing. In addition, after the water is back in service, we recommend that you turn on your water faucets slowly as there may be air trapped in your water line from recharging the water main in the street. The air should dissipate quickly, and water service restored back to normal. Lastly, it is suggested that you consult the User’s Manual for all appliances connected to your home’s plumbing system to ensure proper use after the water is back in service.

This work is all part of the District’s continuing effort to improve your water system. We ask for your cooperation and thank you for helping us to make this project a success.



**If you have any questions or comments concerning this project, please contact me at (818) 236-4115 or e-mail me at [colmedo@cvwd.com](mailto:colmedo@cvwd.com).**

CRESCENTA VALLEY WATER DISTRICT

A handwritten signature in blue ink, appearing to read "CO", is written over a horizontal line.

Christina Olmedo  
Assistant Engineer

cc:  
David Gould – CVWD  
James Lee – CVWD  
Wendy Holloway – CVWD

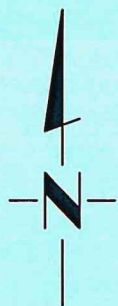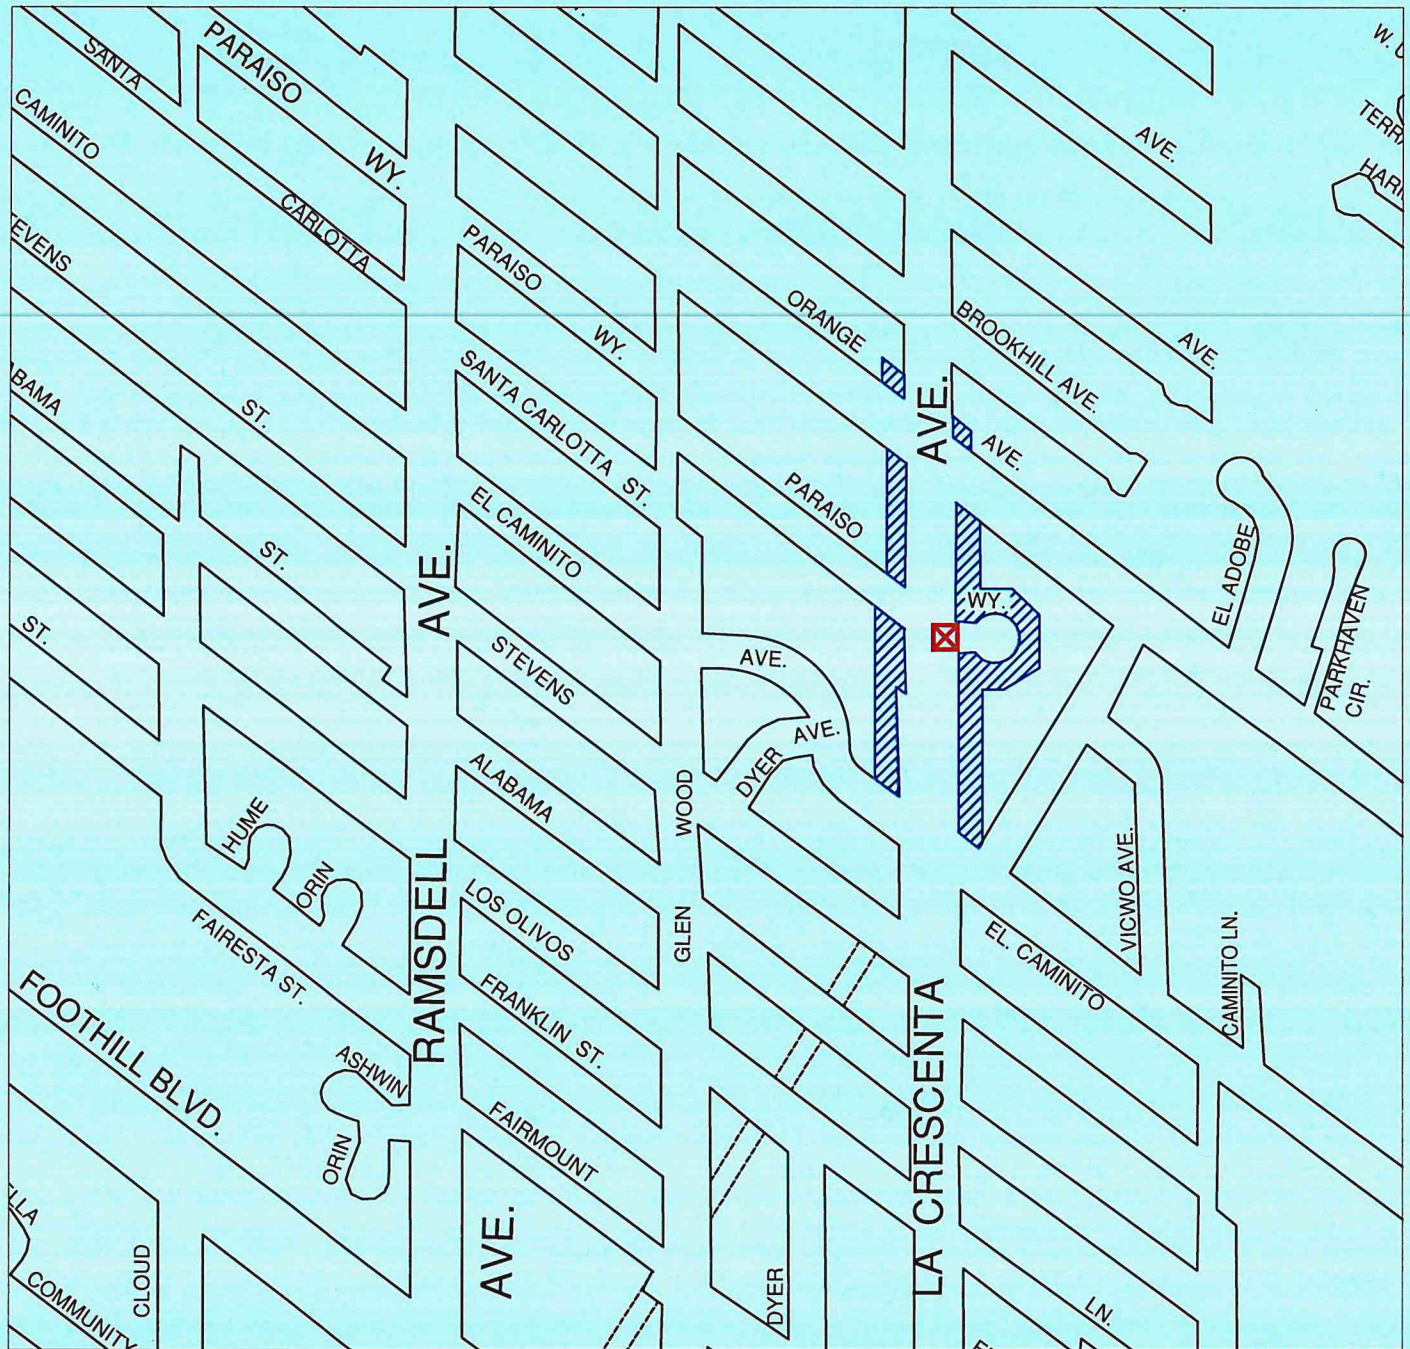

NOT TO SCALE

SHUTDOWN LOCATION



TIE-IN LOCATION



# CRESCENTA VALLEY WATER DISTRICT PROJECT LOCATION MAP

NEW 6-INCH WATER MAIN INSTALLATION ON THE 2700 BLOCK OF PARAISO WY.,  
PROJECT E-1022